


Csákerény (halom-völgy)

B-pálya

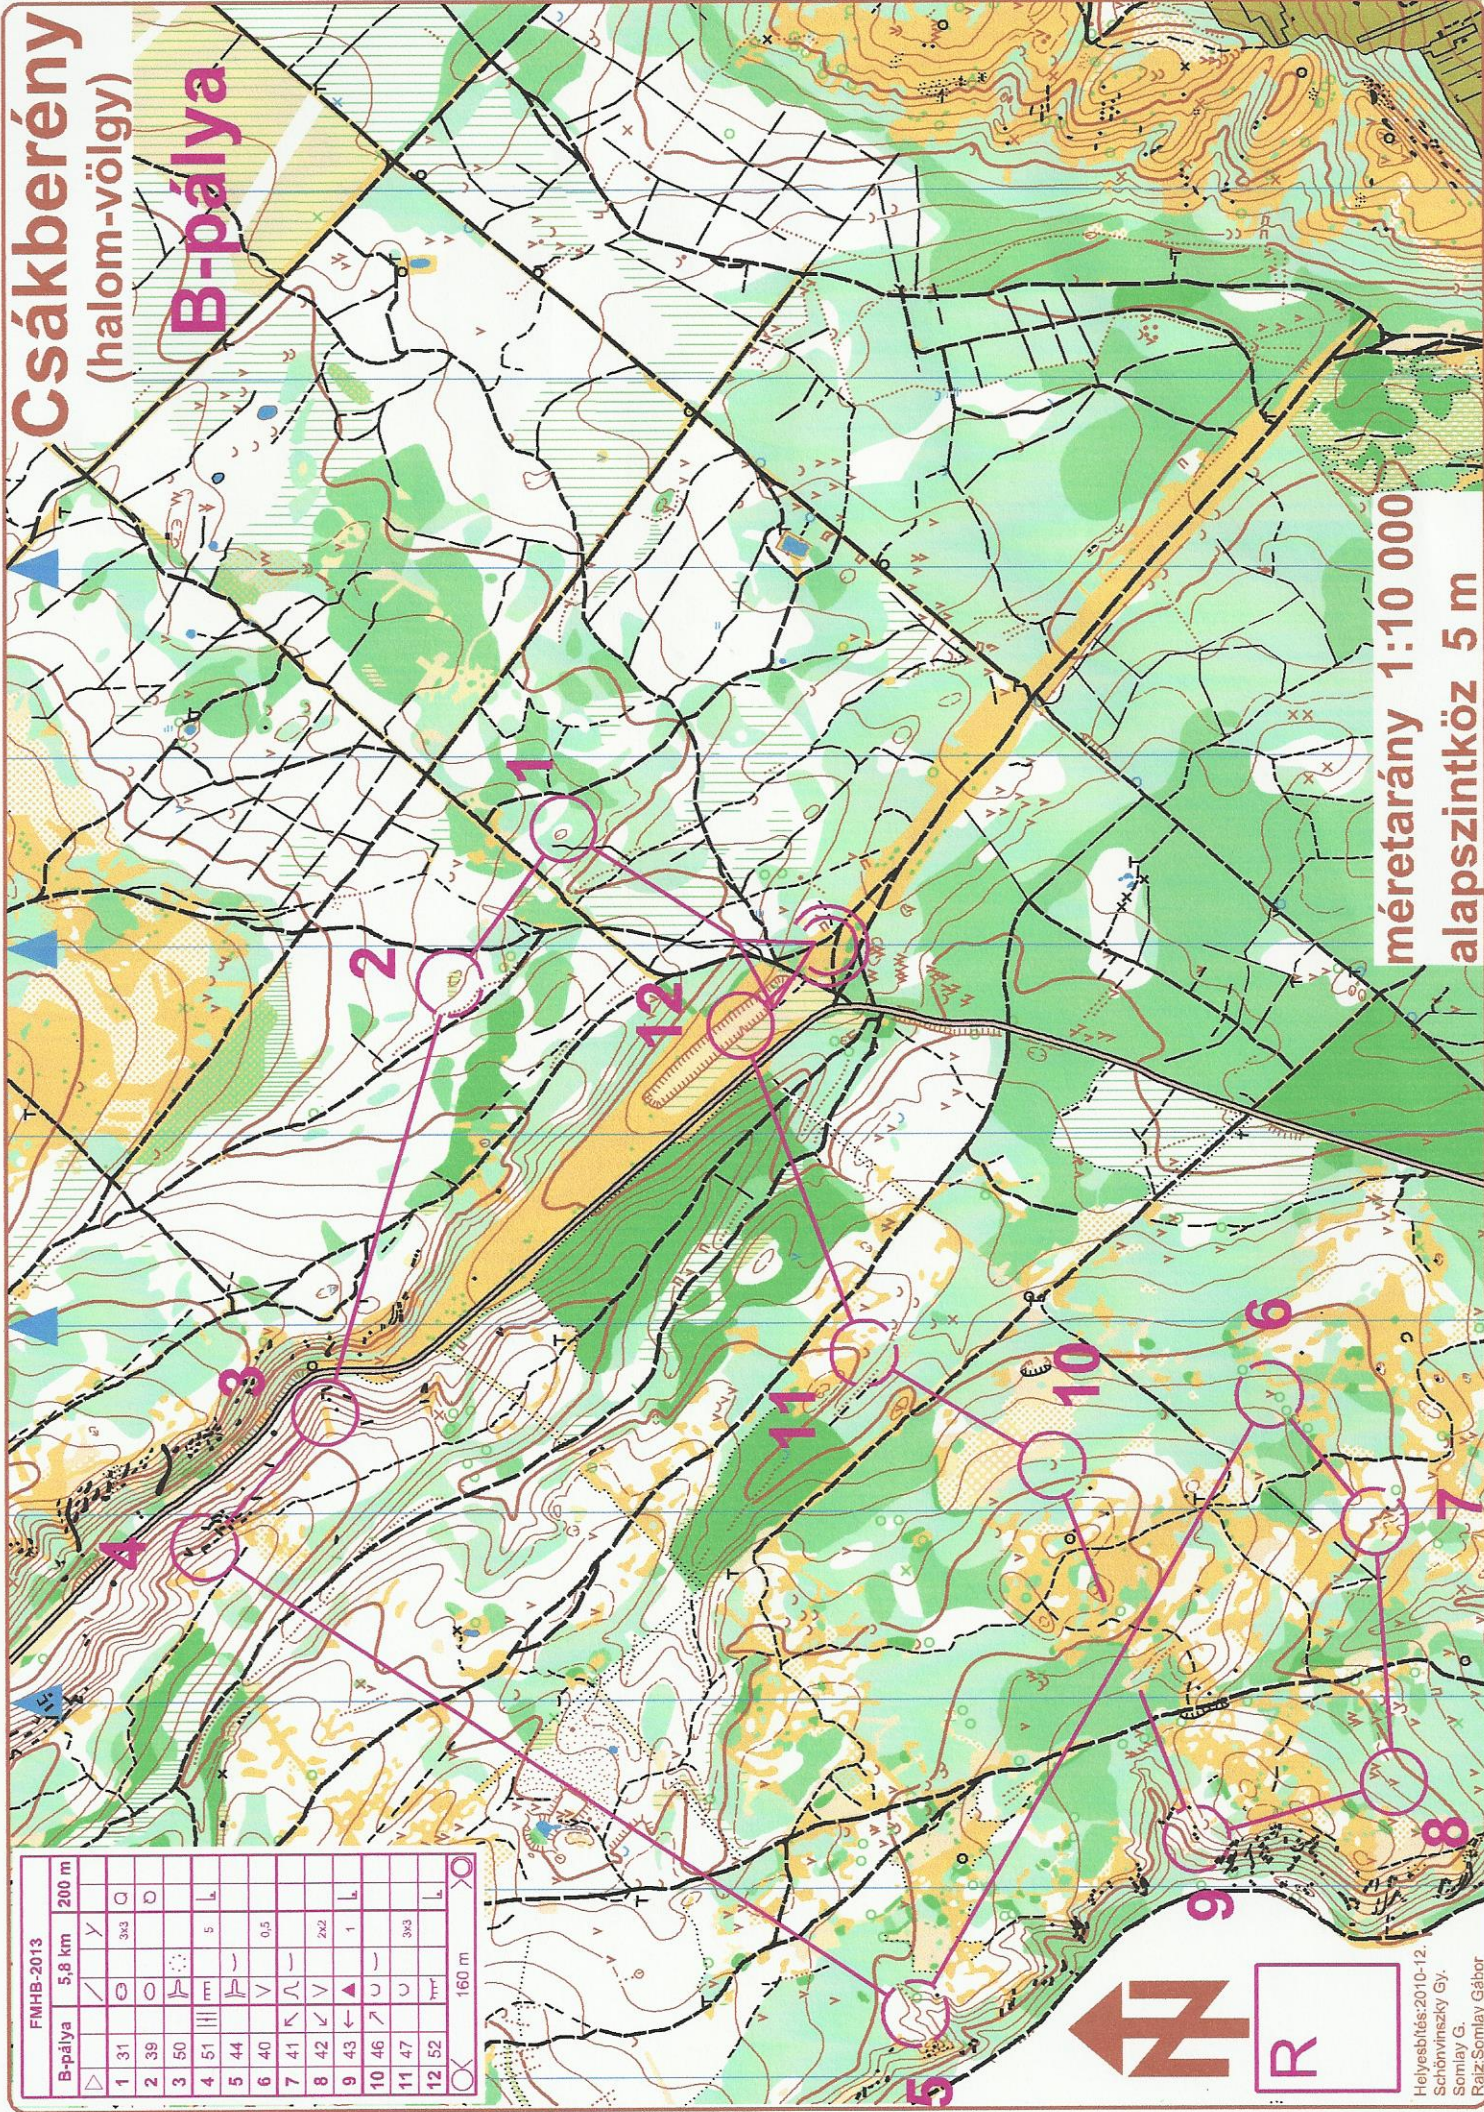

méretarány 1:10 000
alapszintköz 5 m

FMHB-2013	5,8 km	200 m
B-pálya	✓	Y
1 31	0	3x3
2 39	0	0
3 50	0	5
4 51		L
5 44	∩	0,5
6 40	V	—
7 41	K	2x2
8 42	✓	1
9 43	←	0,5
10 46	U	3x3
11 47	U	0,5
12 52	mm	L



Helyesbítés: 2010-12.
 Schönvinszky Gy.
 Somlay G.
 Rajz: Somlay Gábor